


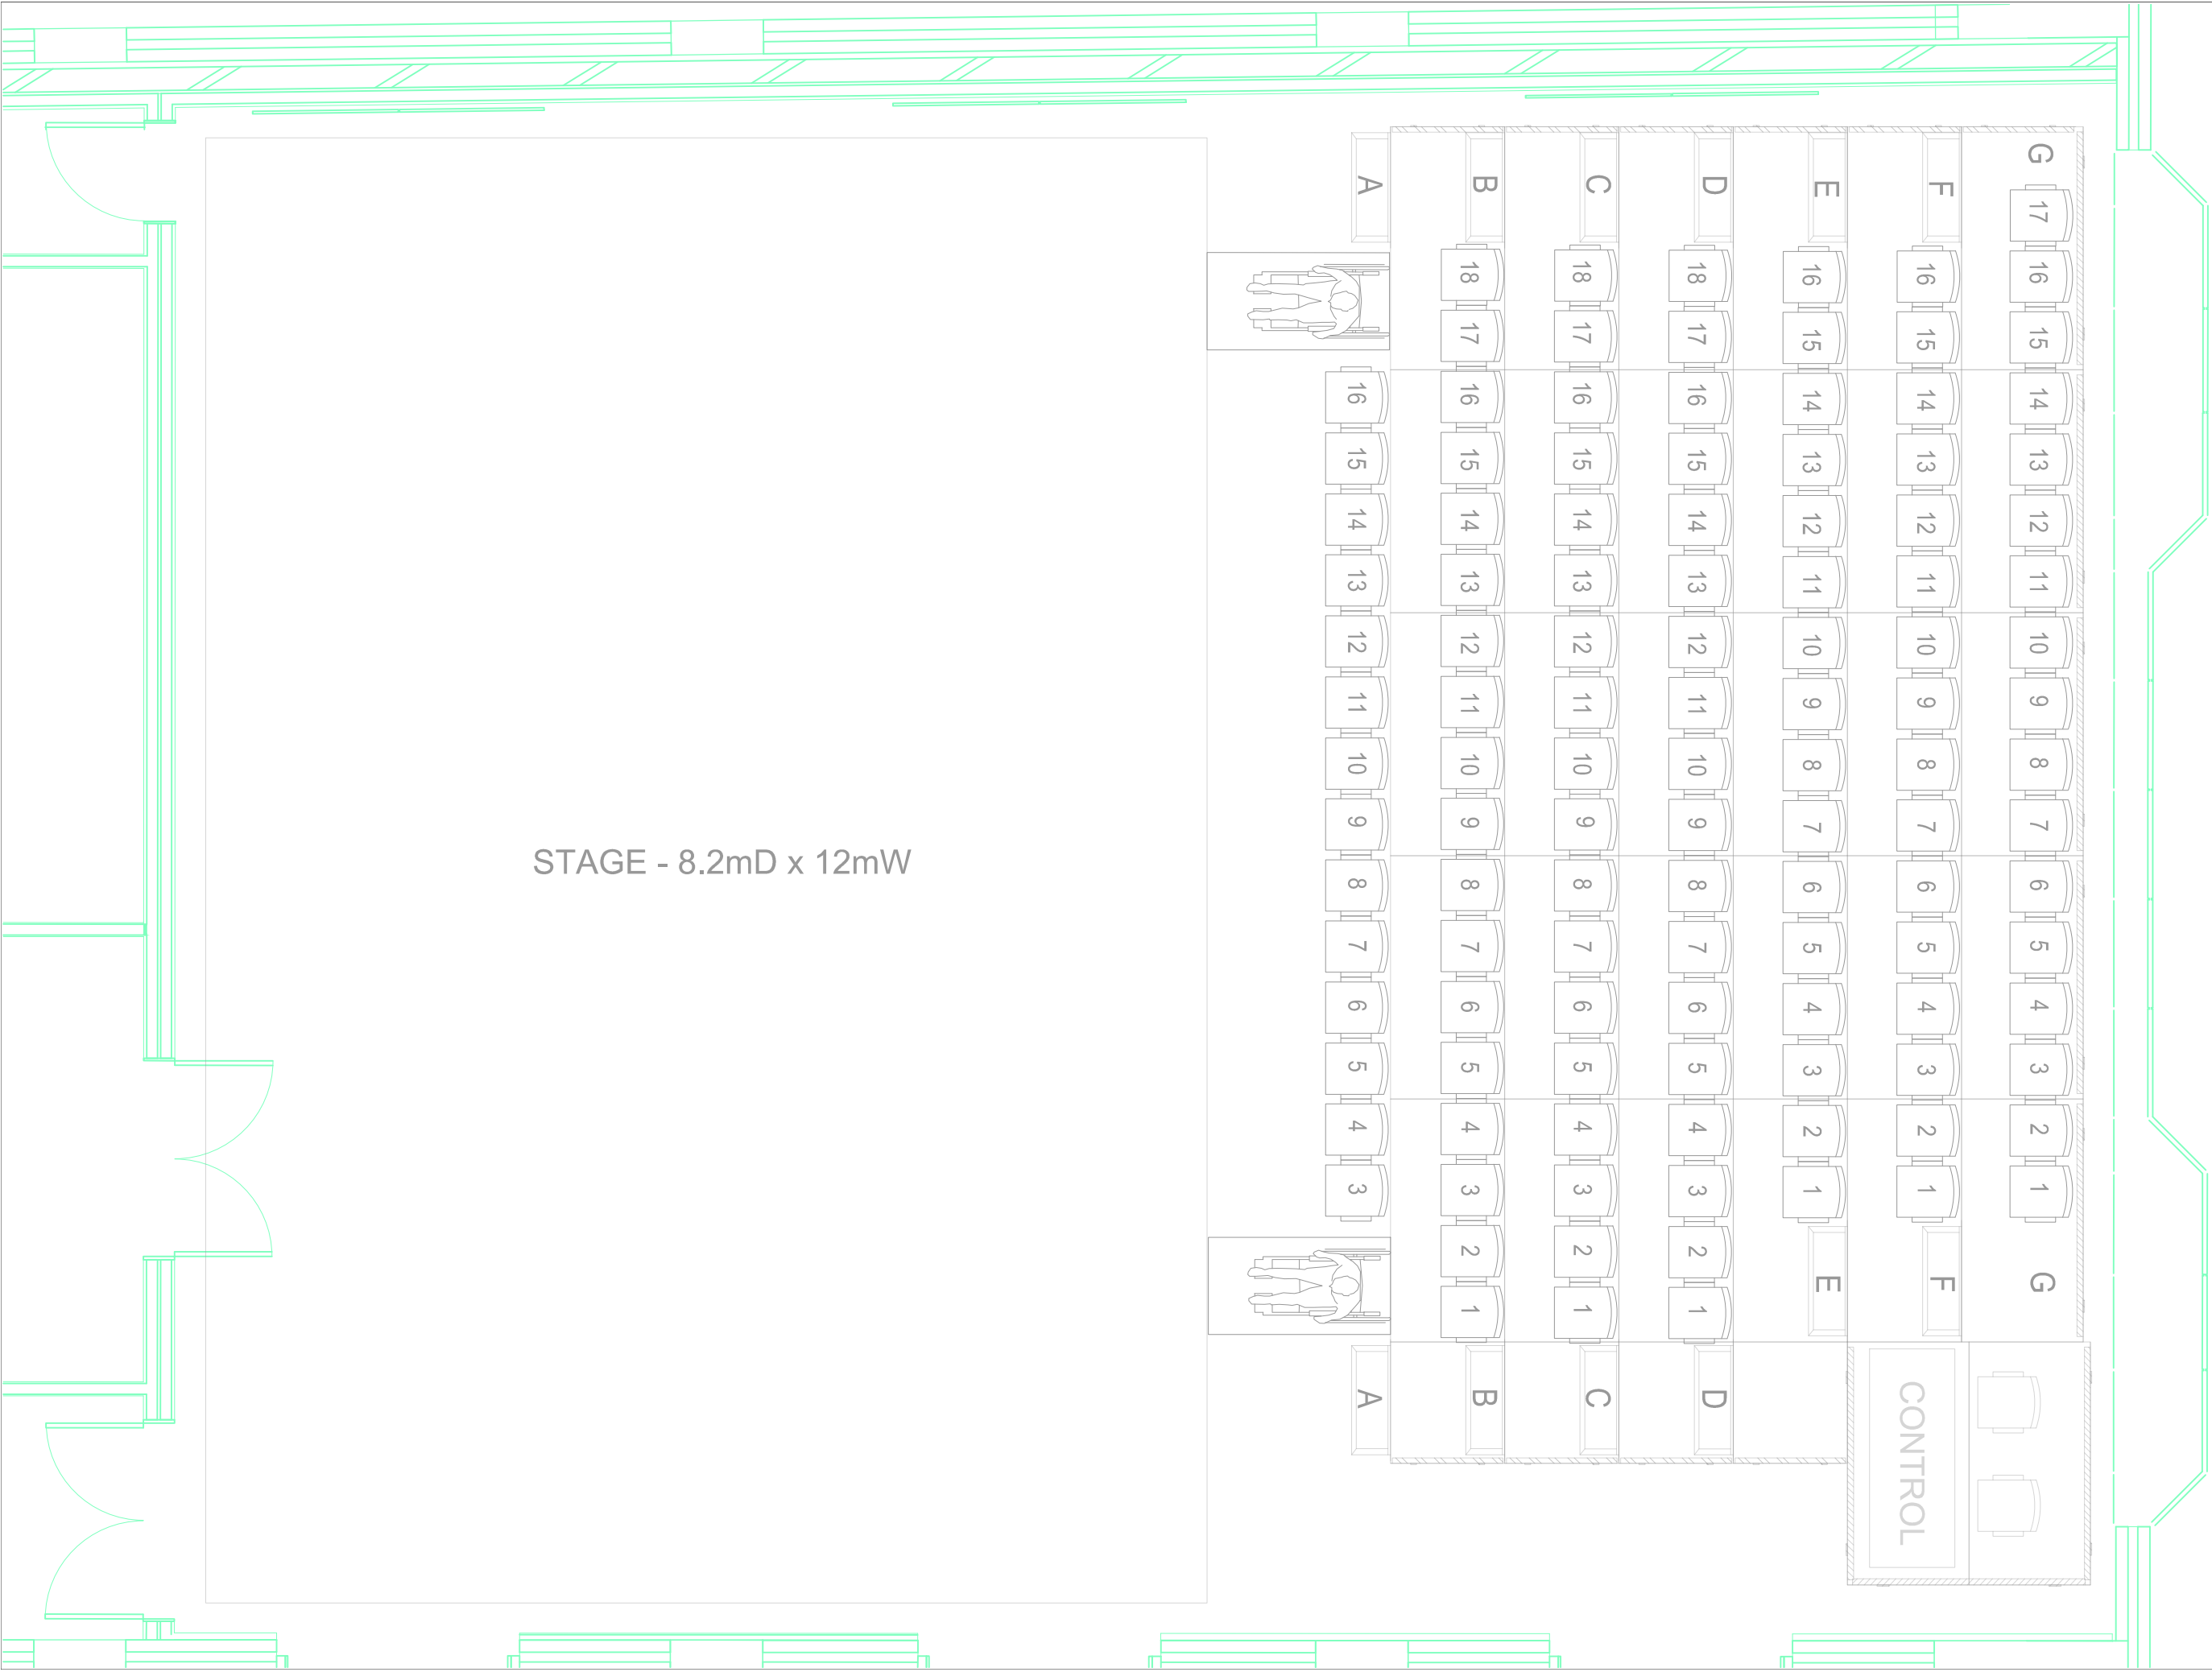

LOFT
LEVEL 2

END ON A- 2 OP

Block A:	121 Seats (no WC) 117 Seats + 2 WC
Block B:	N/A
Block C:	N/A
Block D:	N/A
TOTAL:	121 Seats (no WC) 117 Seats +2 WC



Q Theatre
305 Queen Street
Auckland 1010
www.qtheatre.co.nz

Venue:	LOFT
Sheet Title:	Seating Plan
Drawing ID:	L-1.1.1.
Drawn By:	KO
Scale:	1:50 @ A3