


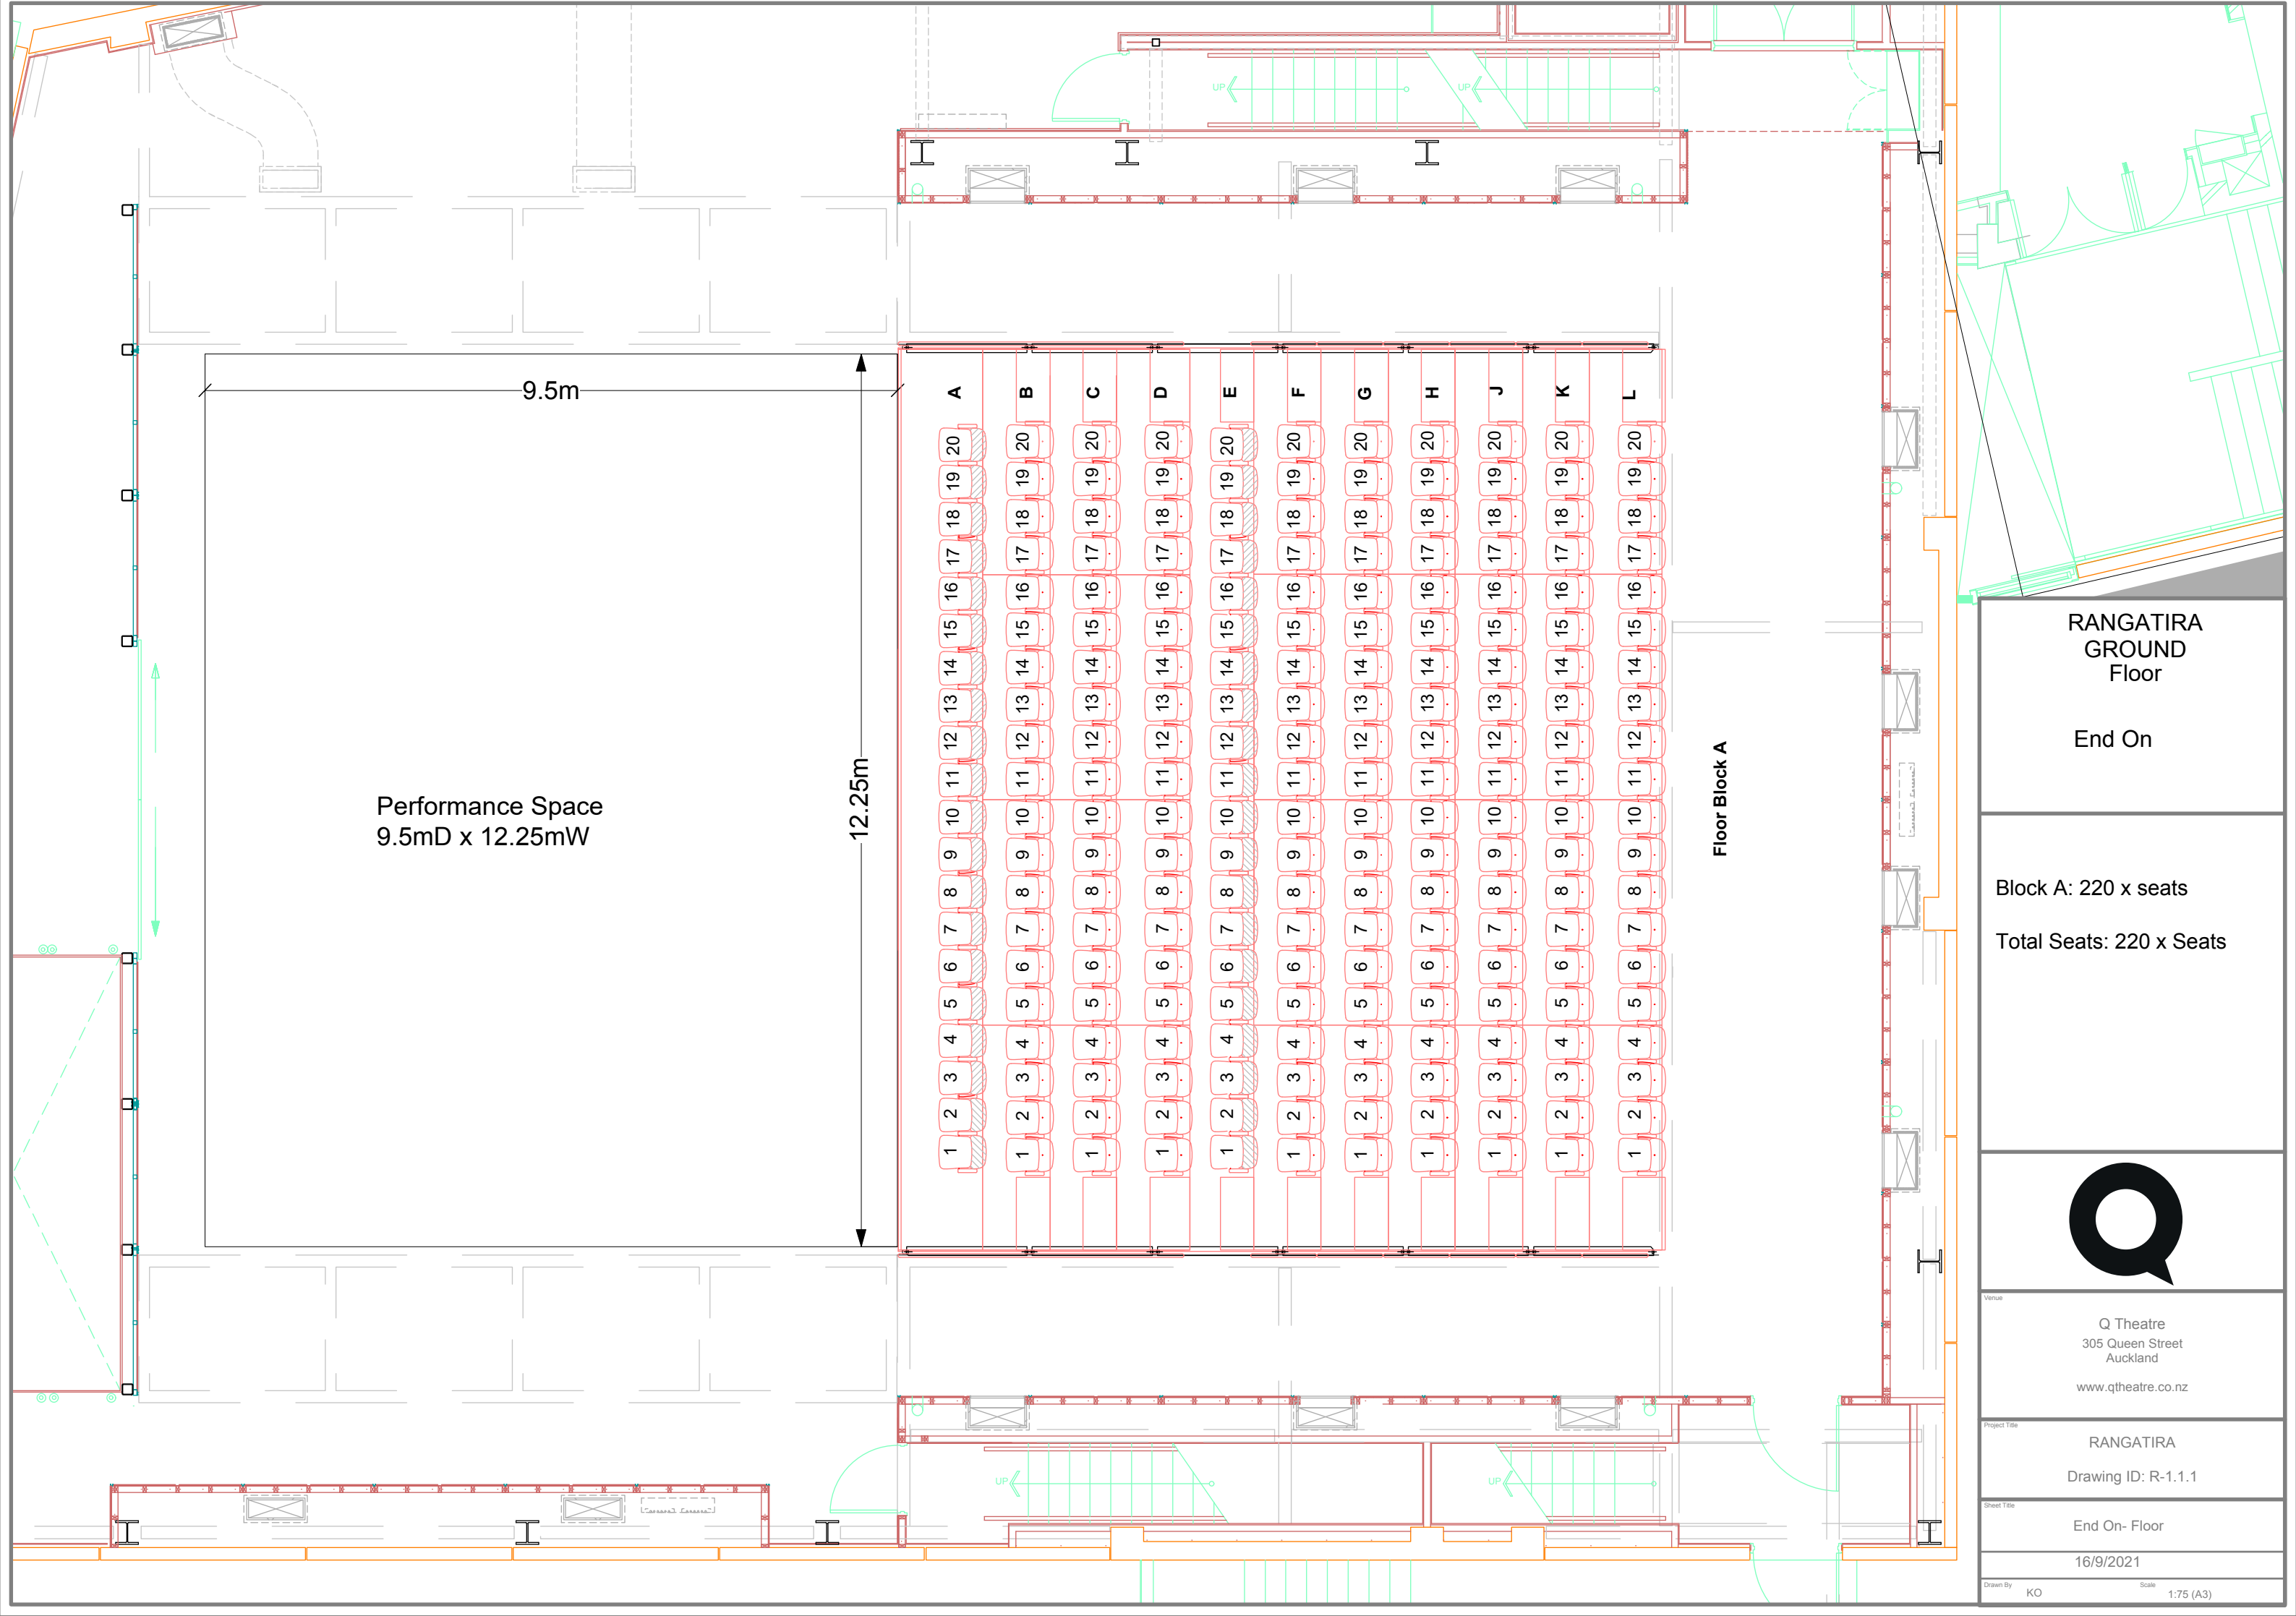


RANGATIRA
GROUND
Floor

End On

Block A: 220 x seats
Total Seats: 220 x Seats



Venue	Q Theatre 305 Queen Street Auckland www.qtheatre.co.nz
Project Title	RANGATIRA Drawing ID: R-1.1.1
Sheet Title	End On- Floor
Drawn By	KO
Scale	1:75 (A3)

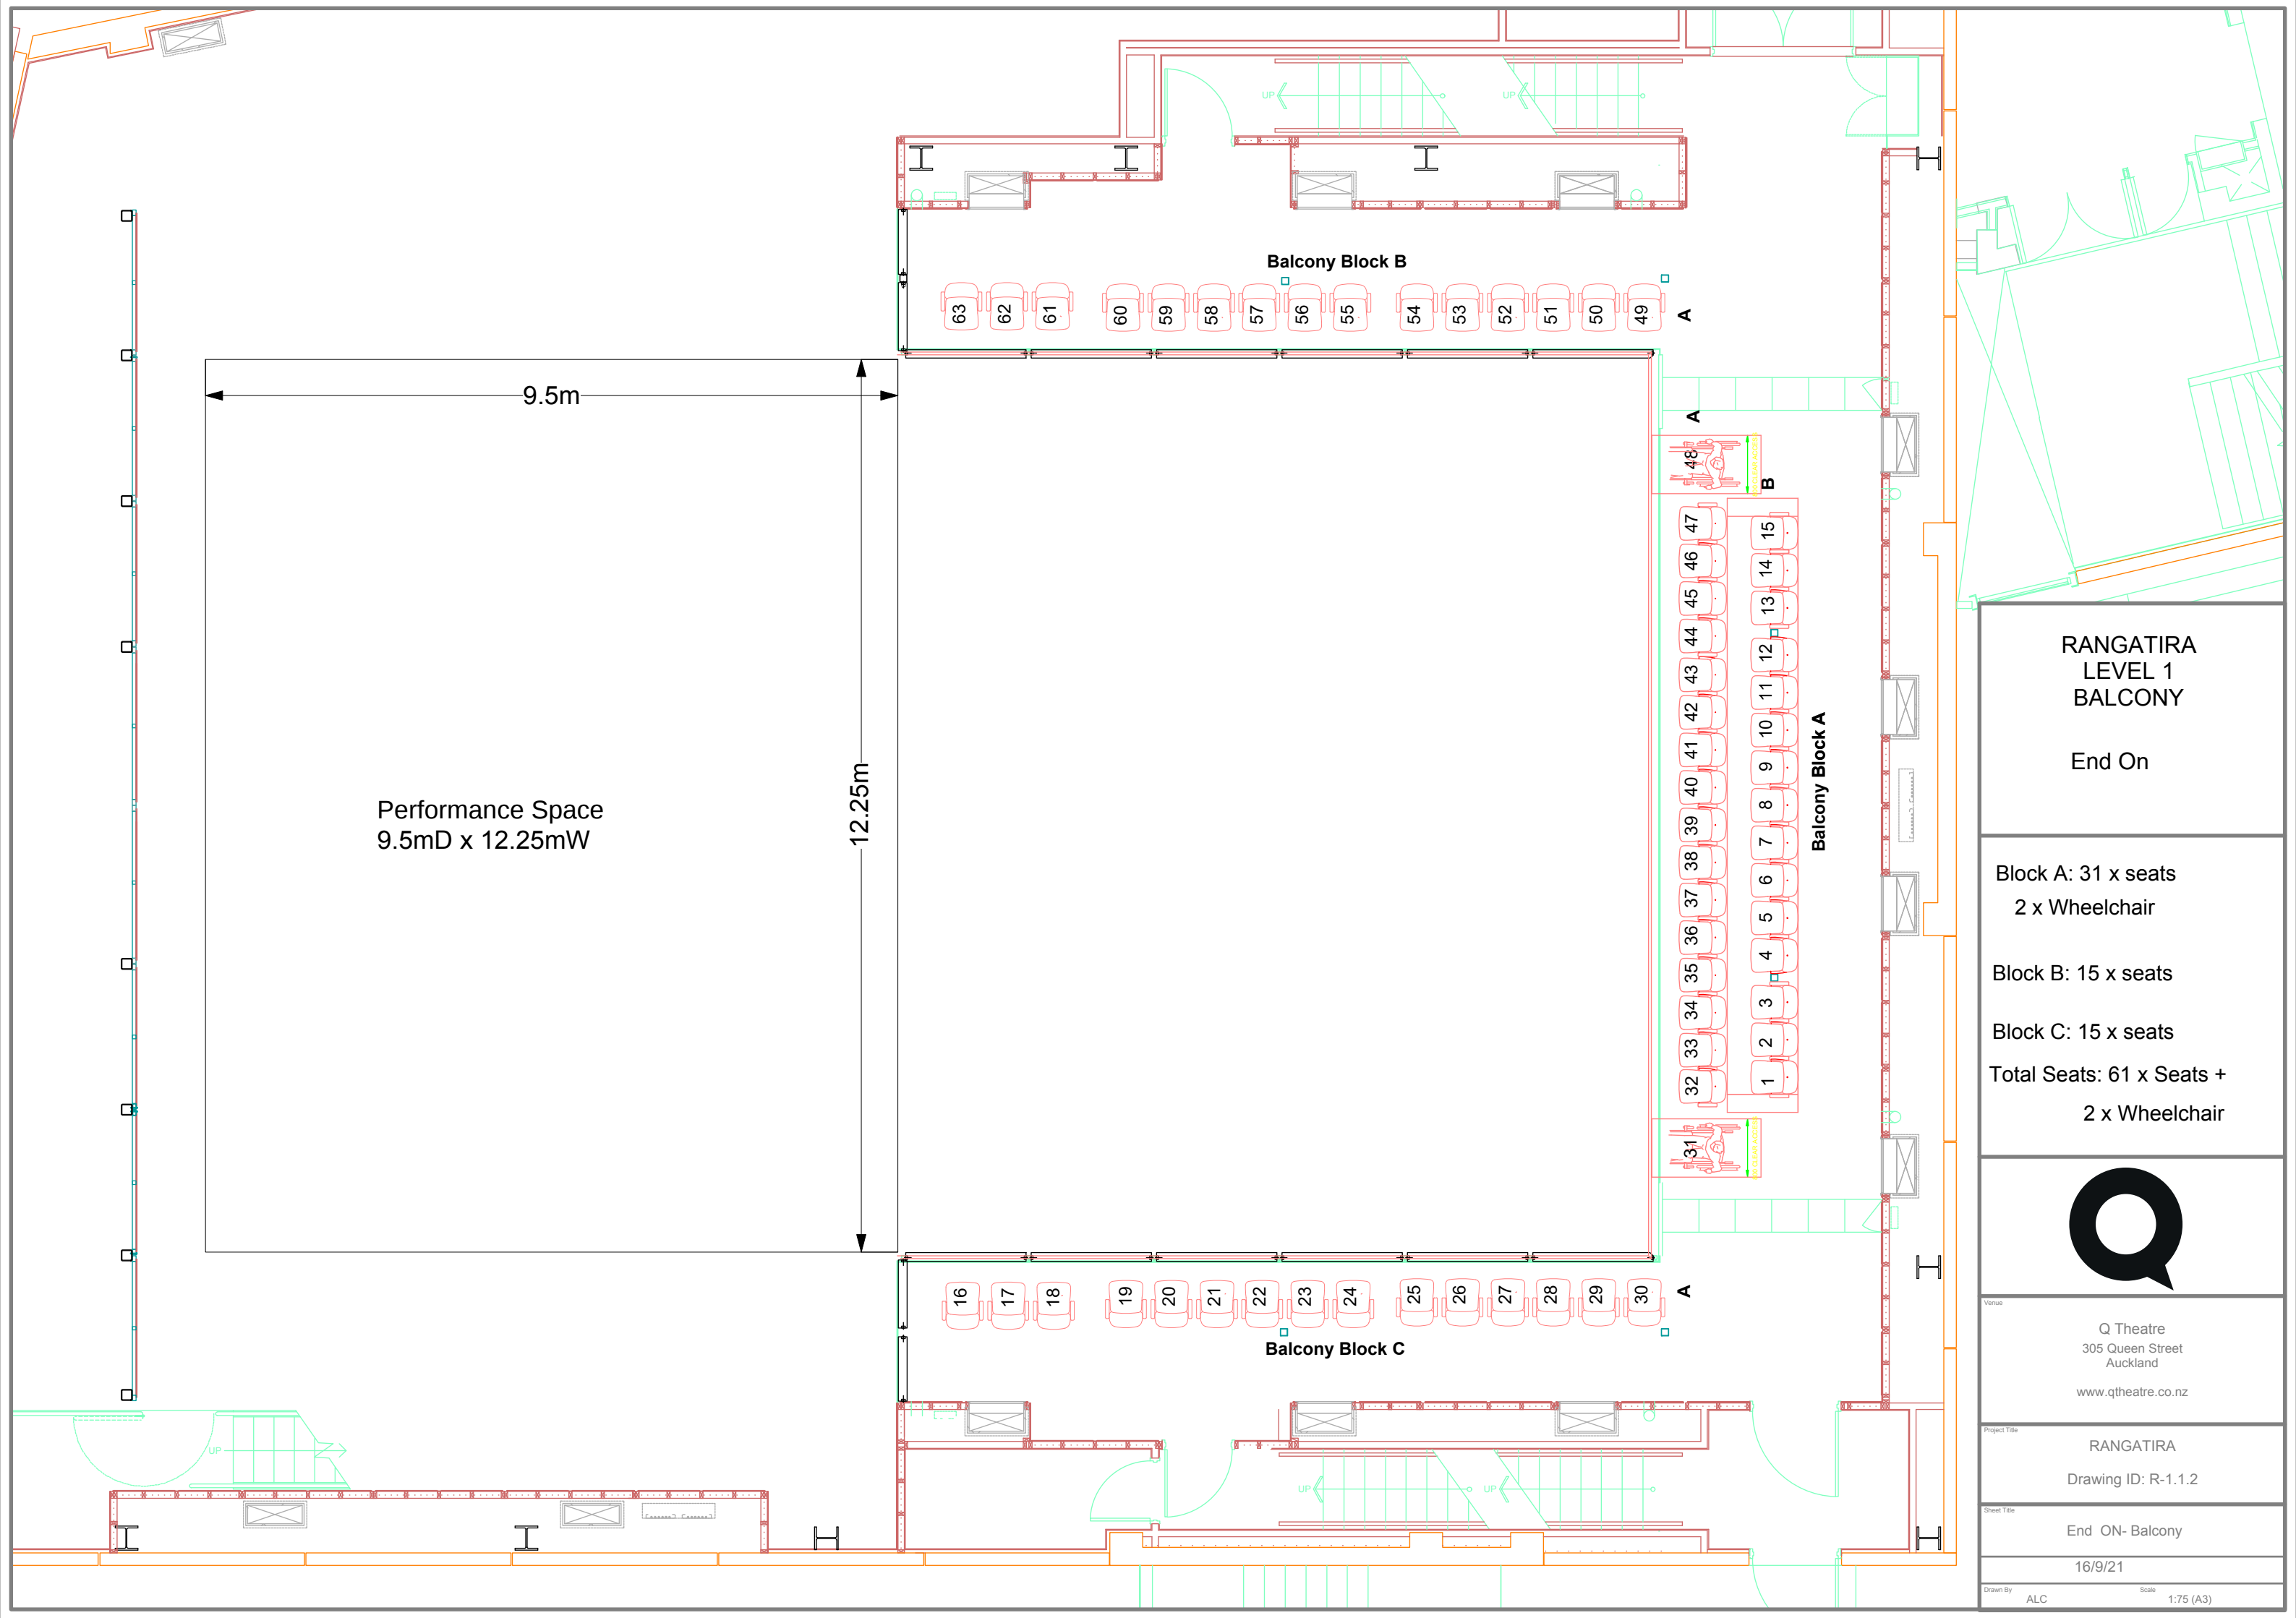

RANGATIRA
LEVEL 1
BALCONY

End On

Block A: 31 x seats
2 x Wheelchair


Block B: 15 x seats

Block C: 15 x seats

Total Seats: 61 x Seats +
2 x Wheelchair



Venue	Q Theatre 305 Queen Street Auckland www.qtheatre.co.nz
Project Title	RANGATIRA Drawing ID: R-1.1.2
Sheet Title	End ON- Balcony
16/9/21	
Drawn By	ALC
Scale	1:75 (A3)

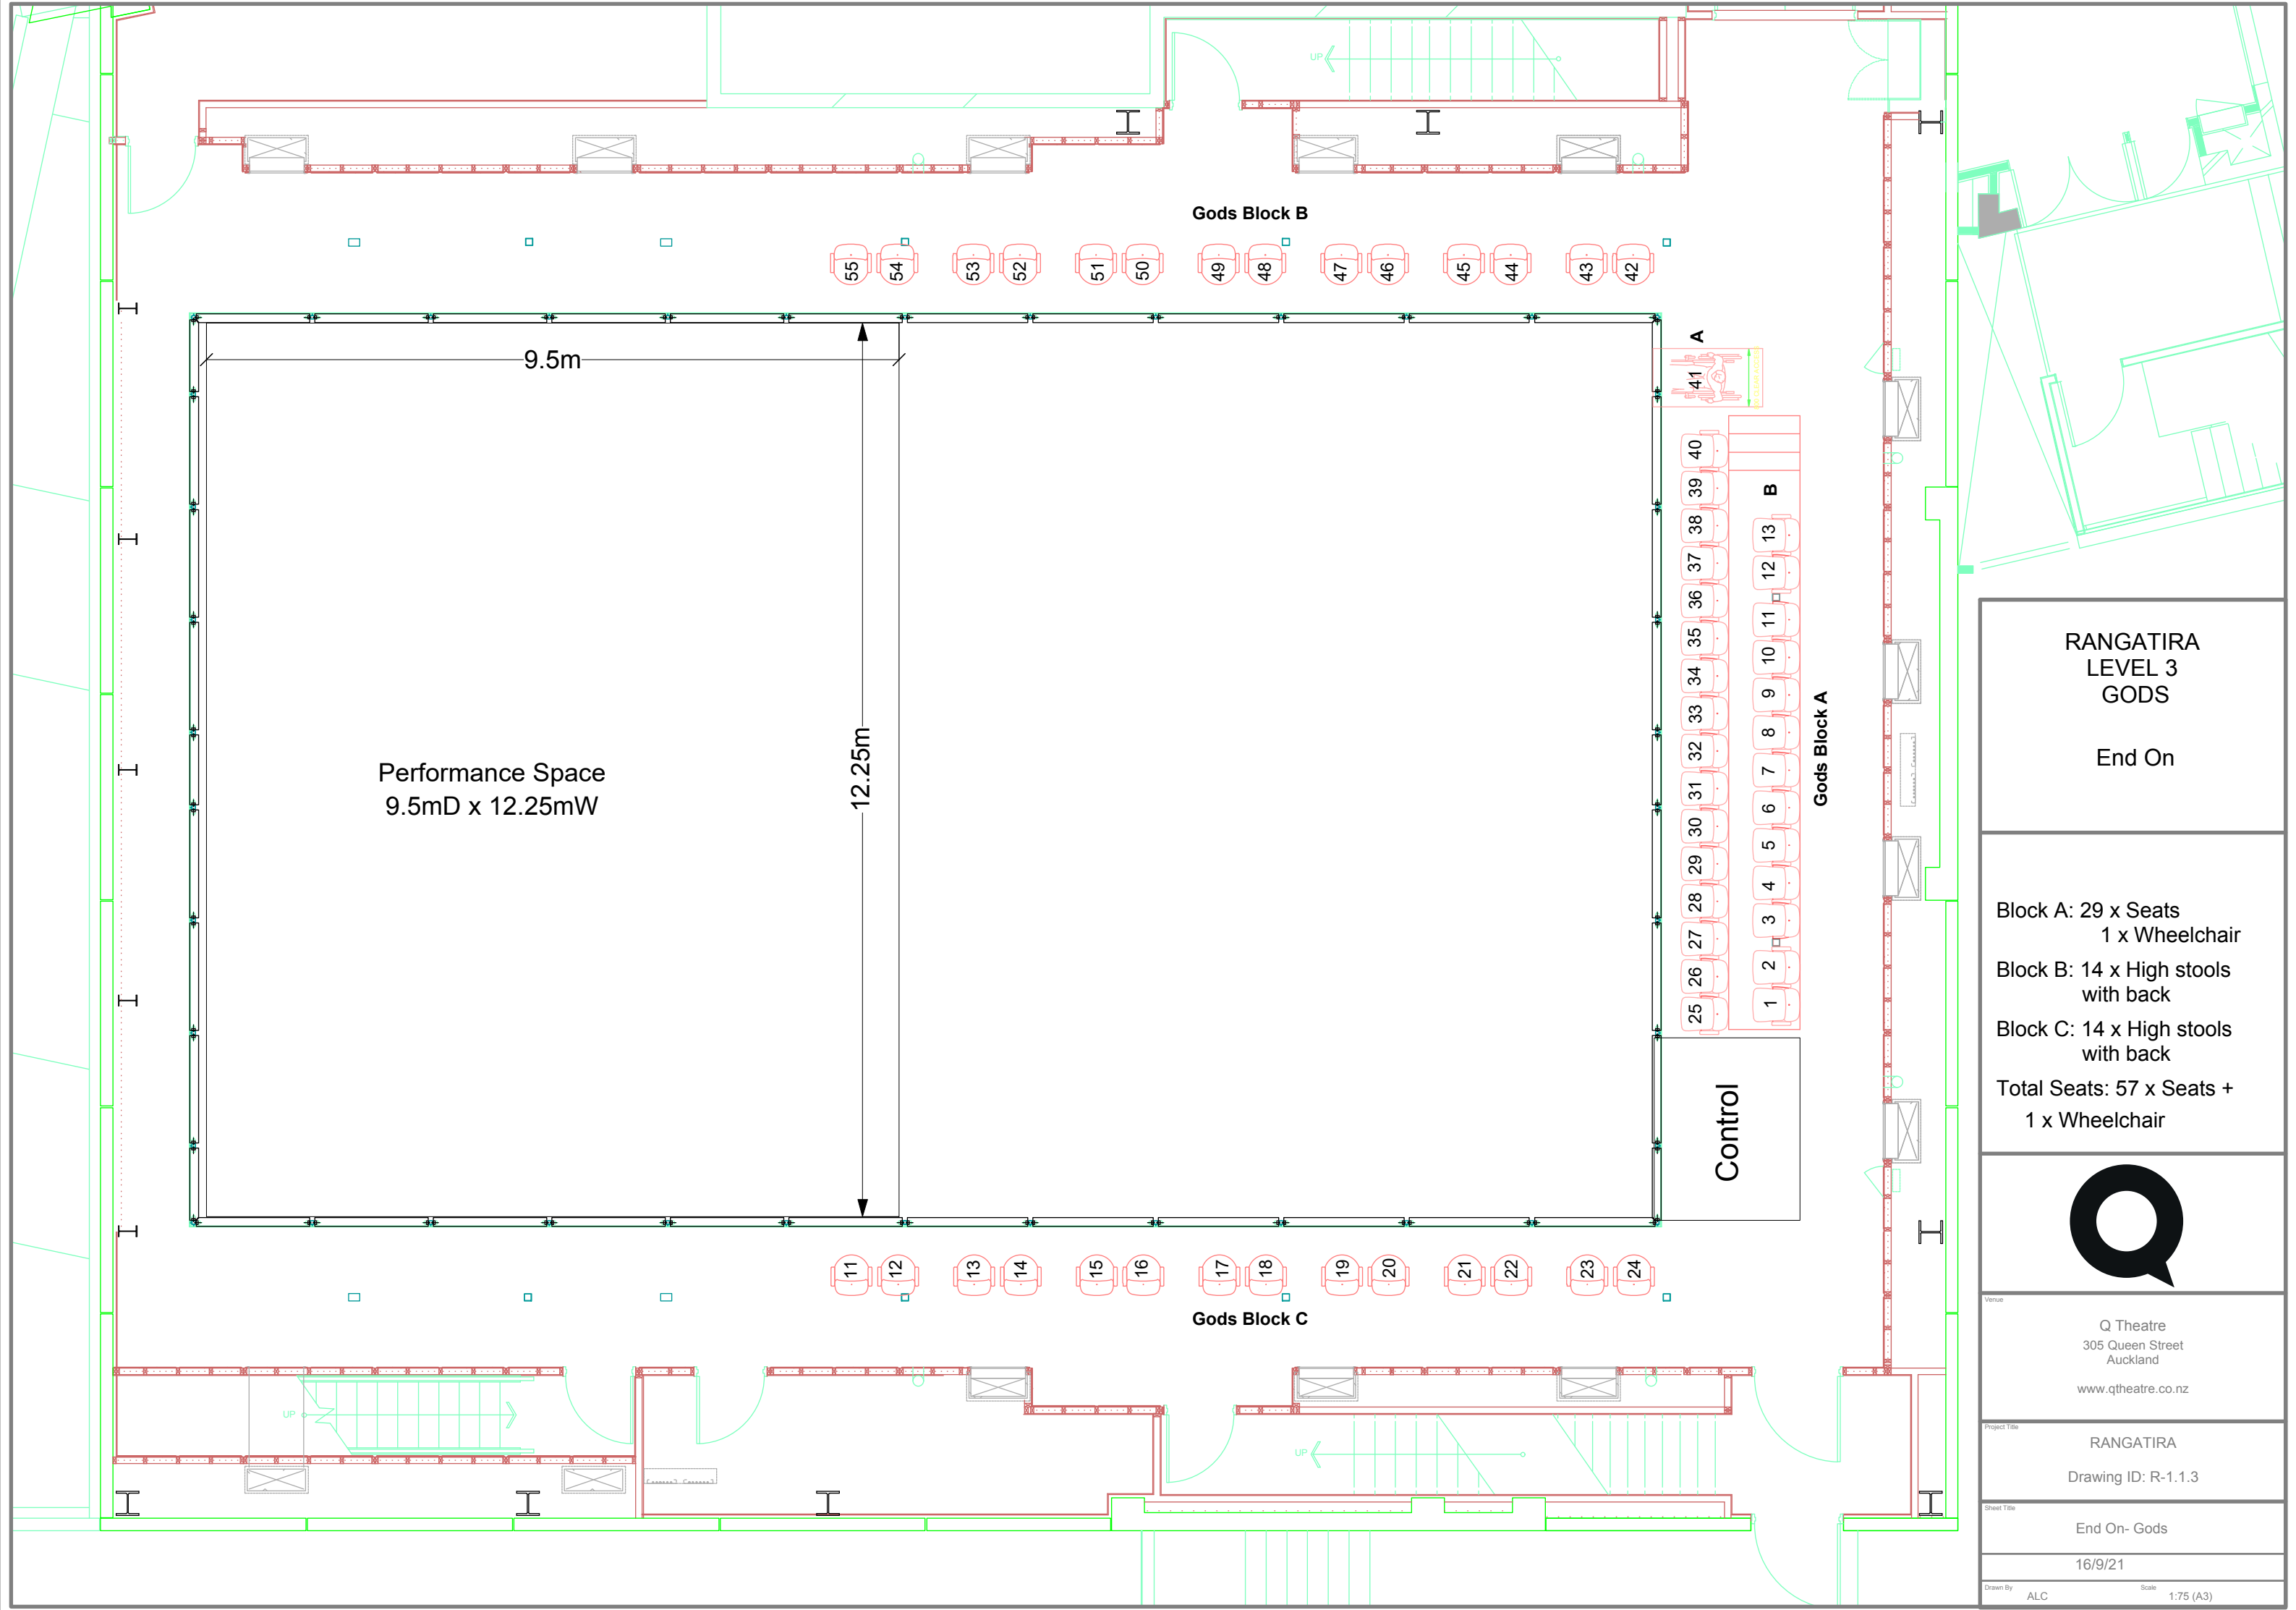

**RANGATIRA
LEVEL 3
GODS**

End On

Block A: 29 x Seats
1 x Wheelchair

Block B: 14 x High stools
with back

Block C: 14 x High stools
with back

Total Seats: 57 x Seats +
1 x Wheelchair



Venue

Q Theatre
305 Queen Street
Auckland
www.qtheatre.co.nz

Project Title

RANGATIRA
Drawing ID: R-1.1.3

Sheet Title

End On- Gods

16/9/21

Drawn By ALC

Scale 1:75 (A3)